



# Figure 1

## New "Smart VMC" Logo

SIGN TYPE - A1 BUILDING ID (Exterior Illuminated)

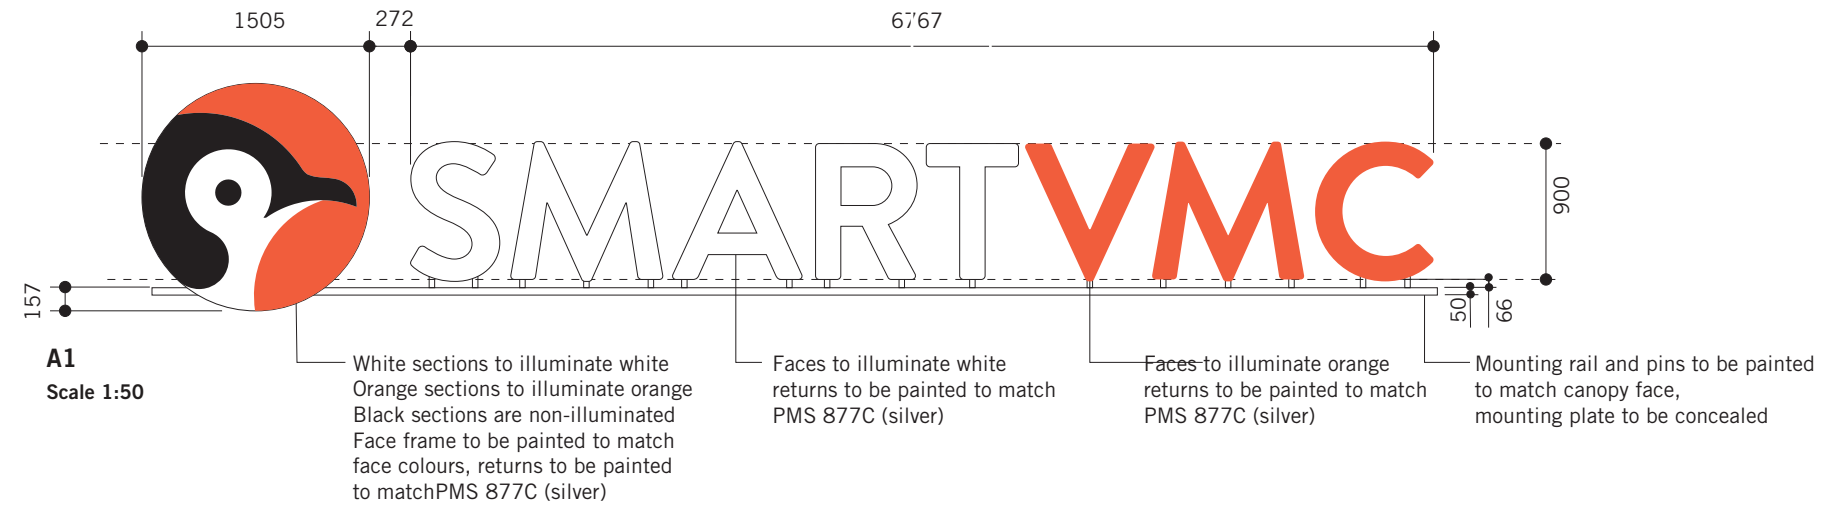

	C-0 M-74 Y-85 K-0
	C-0 M-0 Y-0 K-100

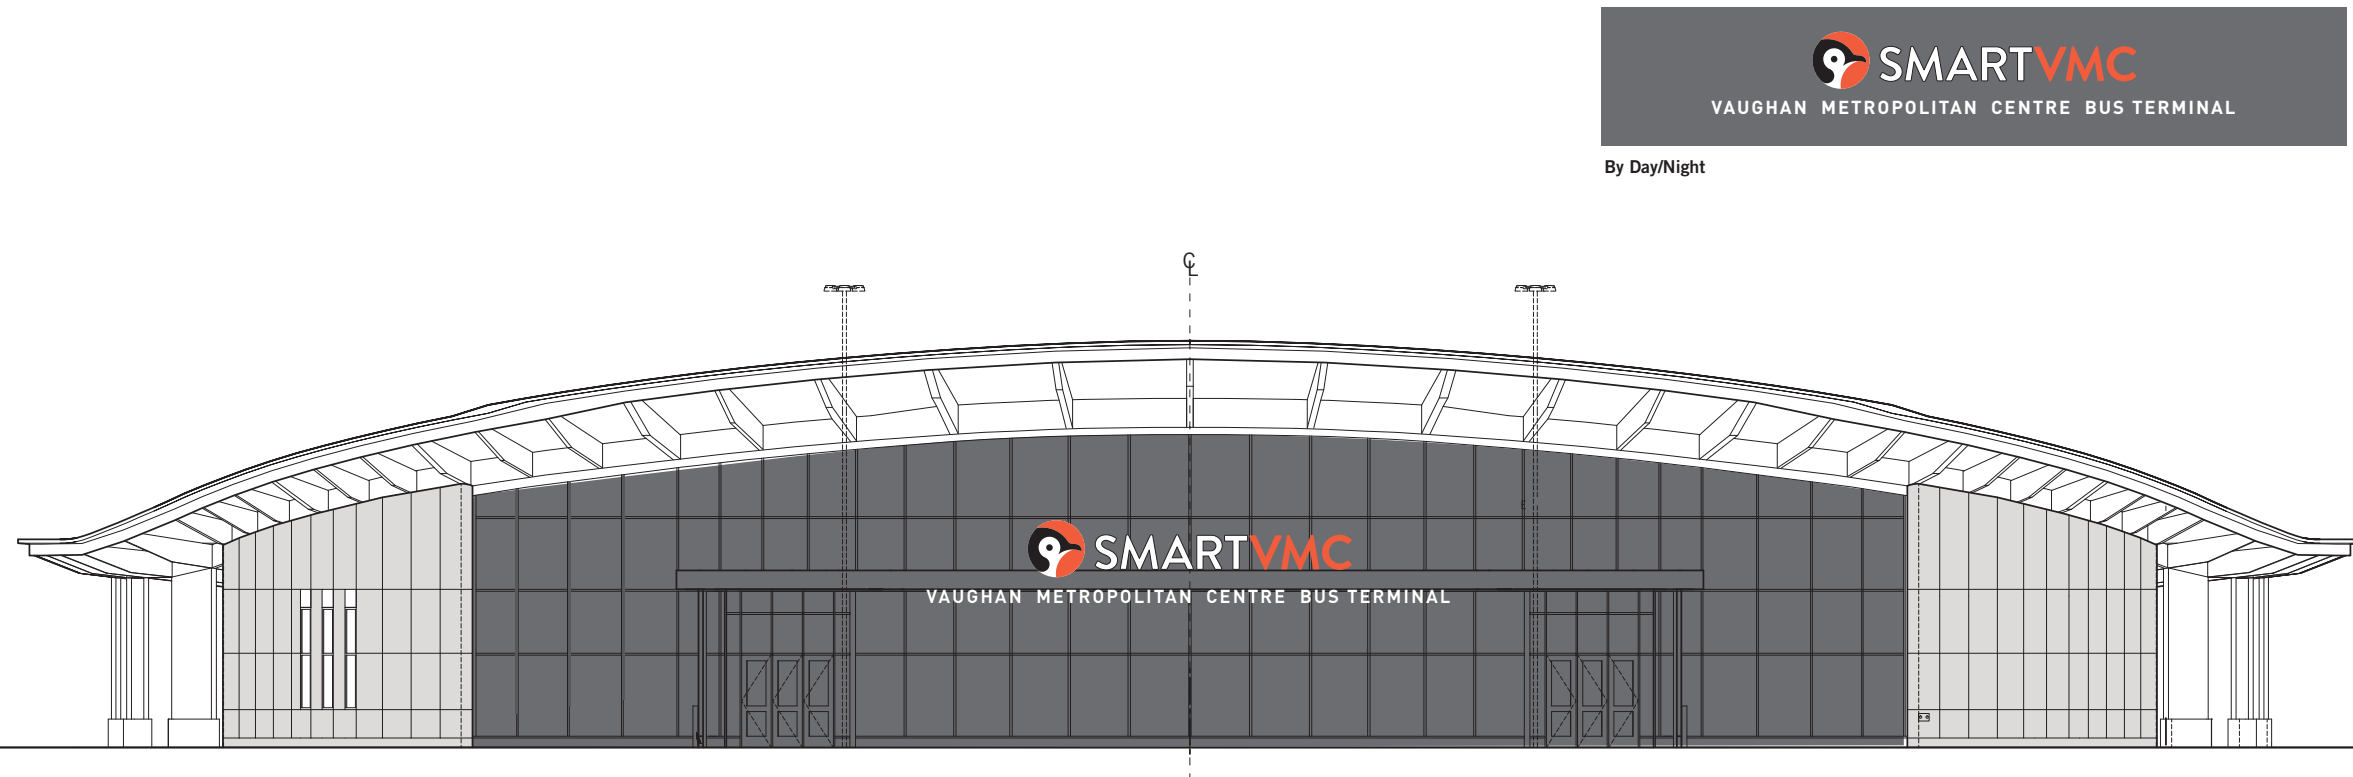

SOUTH ELEVATION  
Scale 1:200

For Sign Type - A1 VMC - DEC\_2019

Figure 2  
Sample New Signage on Front Entrance of Bus Terminal at Vaughan Metropolitan Centre

